


TOP VIEW  
SCALE: 1/30

SECTION B  
SCALE: 1/30

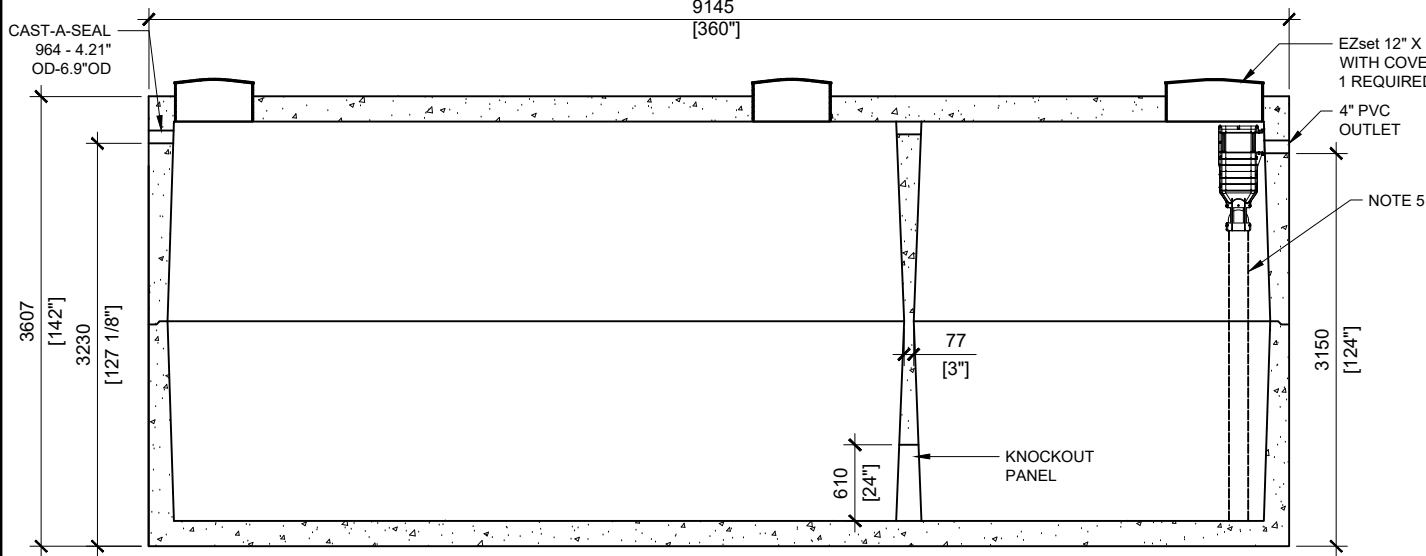

SECTION A  
SCALE: 1/30

**GENERAL NOTES:**

1. CONCRETE TO BE 45MPa/6,500 P.S.I.
  2. REINFORCEMENT TO CONFORM TO CSA-G30.12-400Pa
  3. BURIAL DEPTH: 30"
  4. REINFORCEMENT
- TANK: 20M @ 150 O/C BOTH WAYS  
LID: 20M @ 150 O/C BOTH WAYS
5. 4" PVC SUPPORT PIPE FOR EFFLUENT FILTER NOT PROVIDED



MANUFACTURED:  
OTTAWA, ON  
1-800-655-3430

CONCRETE: 45MPa / 6,500PSI  
AIR ENTRAINMENT: 6-8%  
MEETS CAN/CSA-B66-00  
REINFORCEMENT : STEEL TO CSA CAN  
A23.1 /A23.3 G30.18 Fy=400MPa

CPA CERTIFIED  
WEIGHT: 81,065lbs/36,770kg (TOP)  
81,625lbs/37,025kg (BOTTOM)

DRAWN BY:  
S.RIMLAND  
DATE:  
JAN / 2018

**86000 LITRES**  
18900 IMPERIAL GALLON

**SEPTIC TANK**

18,900 IMPERIAL GALLON / 86,000 LITRES